




KARSTEN
ARCHITECTURAL DESIGN

COWPOWER


SHELTER - C4040
TYPE 3 - TIMBER TO TIMBER SUPPORT
BARRY HAYES

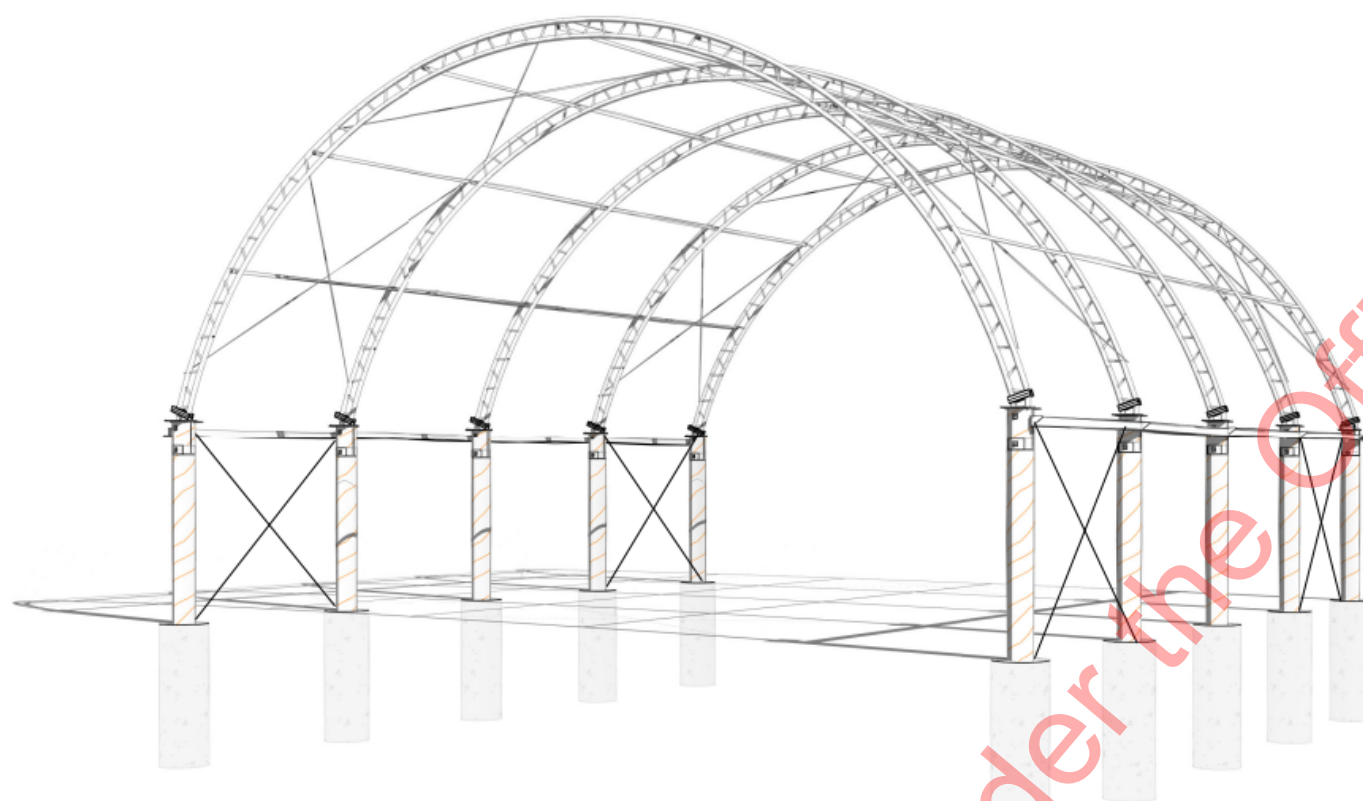

FENZ NELSON TEMP SHELTER, 1 GLOUCESTER
ST, NELSON


CONCEPT



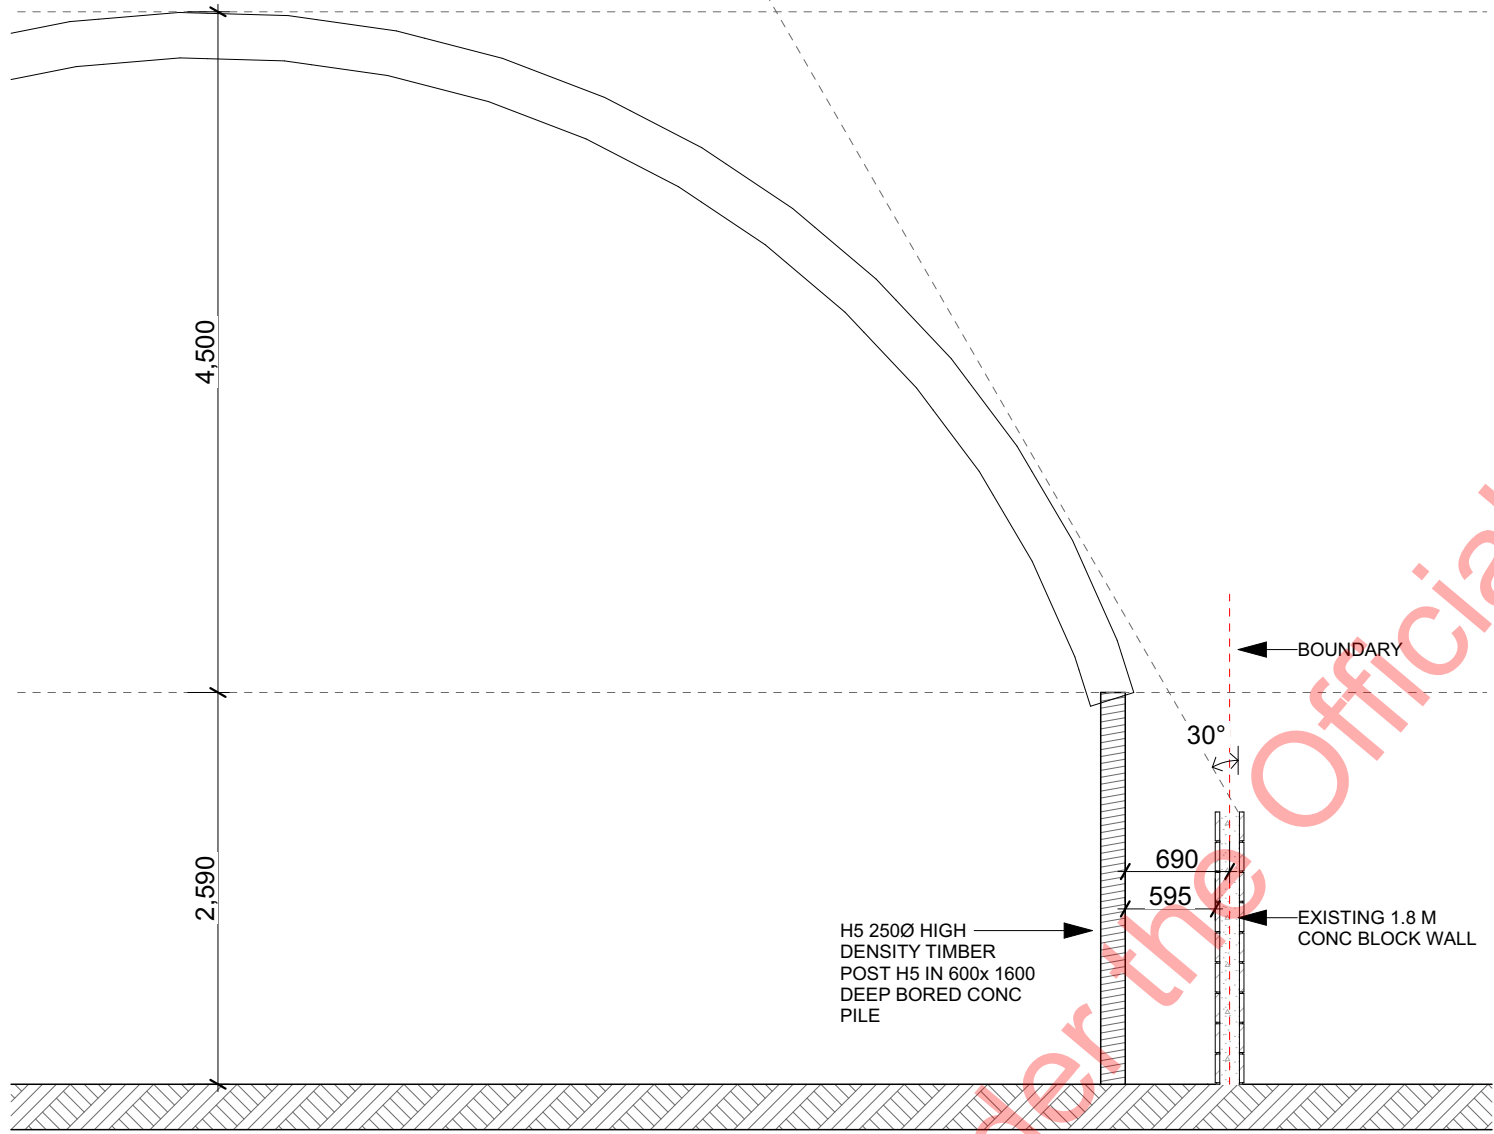

SECTION A

1:50

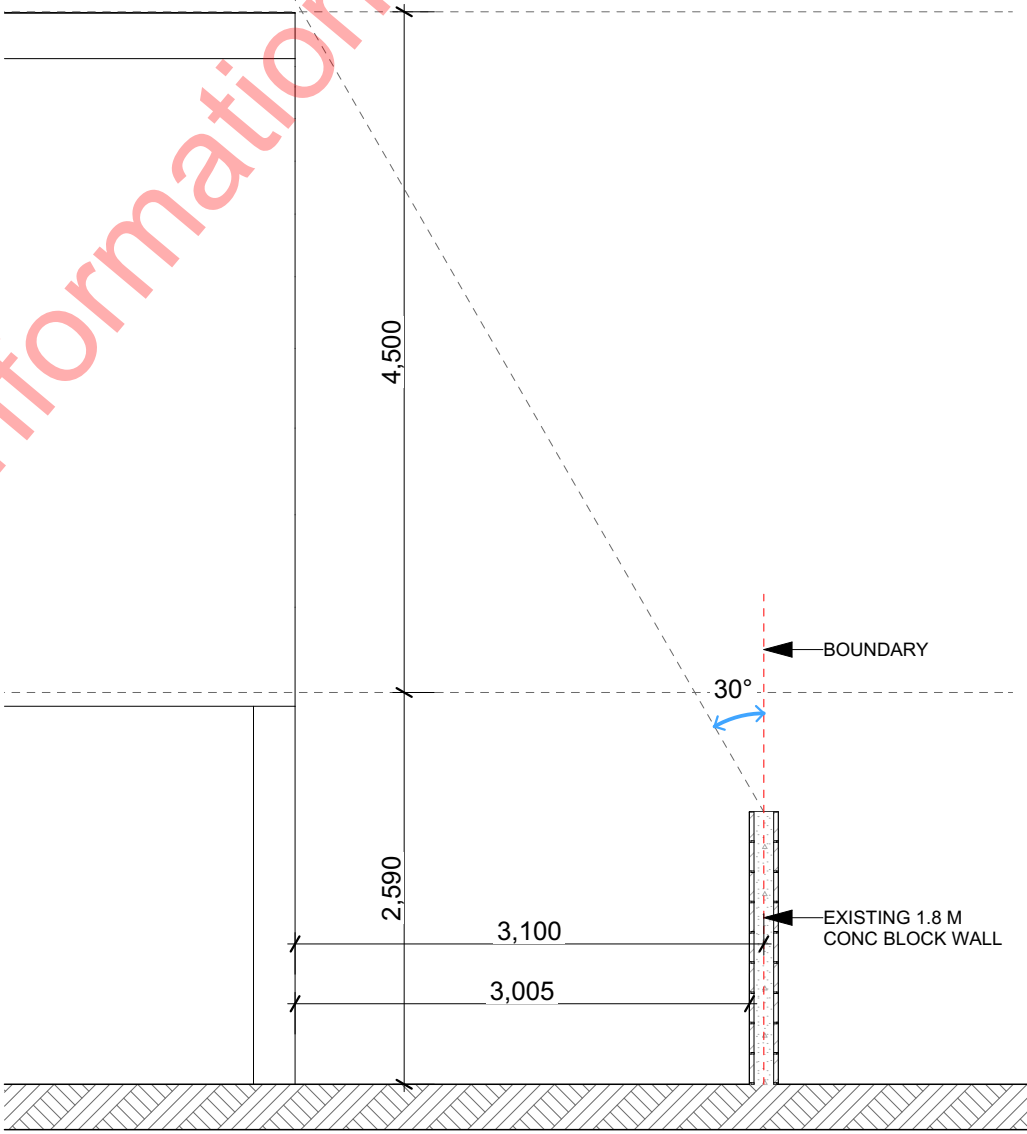

SECTION B

1:50